



HARMONDSWORTH BARN
FLOOR PLAN

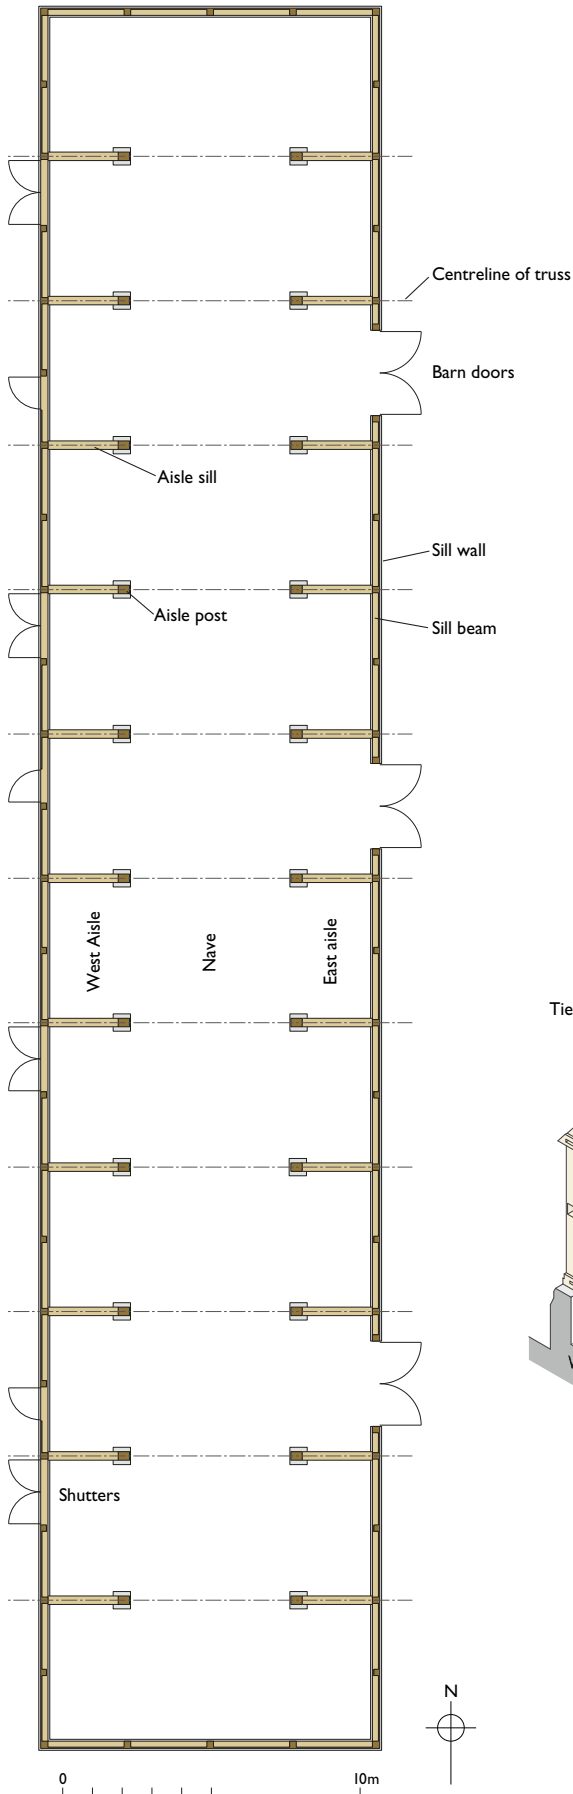


TIMBER FRAME JOINT DETAILS

A DIMINISHED HAUNCH TENON JOINT

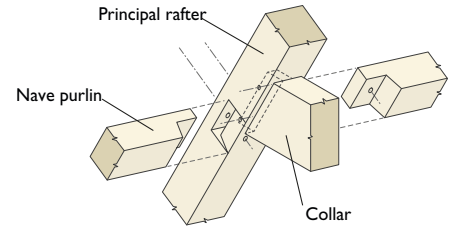

B SCARF JOINT

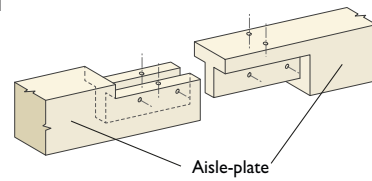

ISOMETRIC VIEW OF TYPICAL BAY

