


ROCHE ABBEY

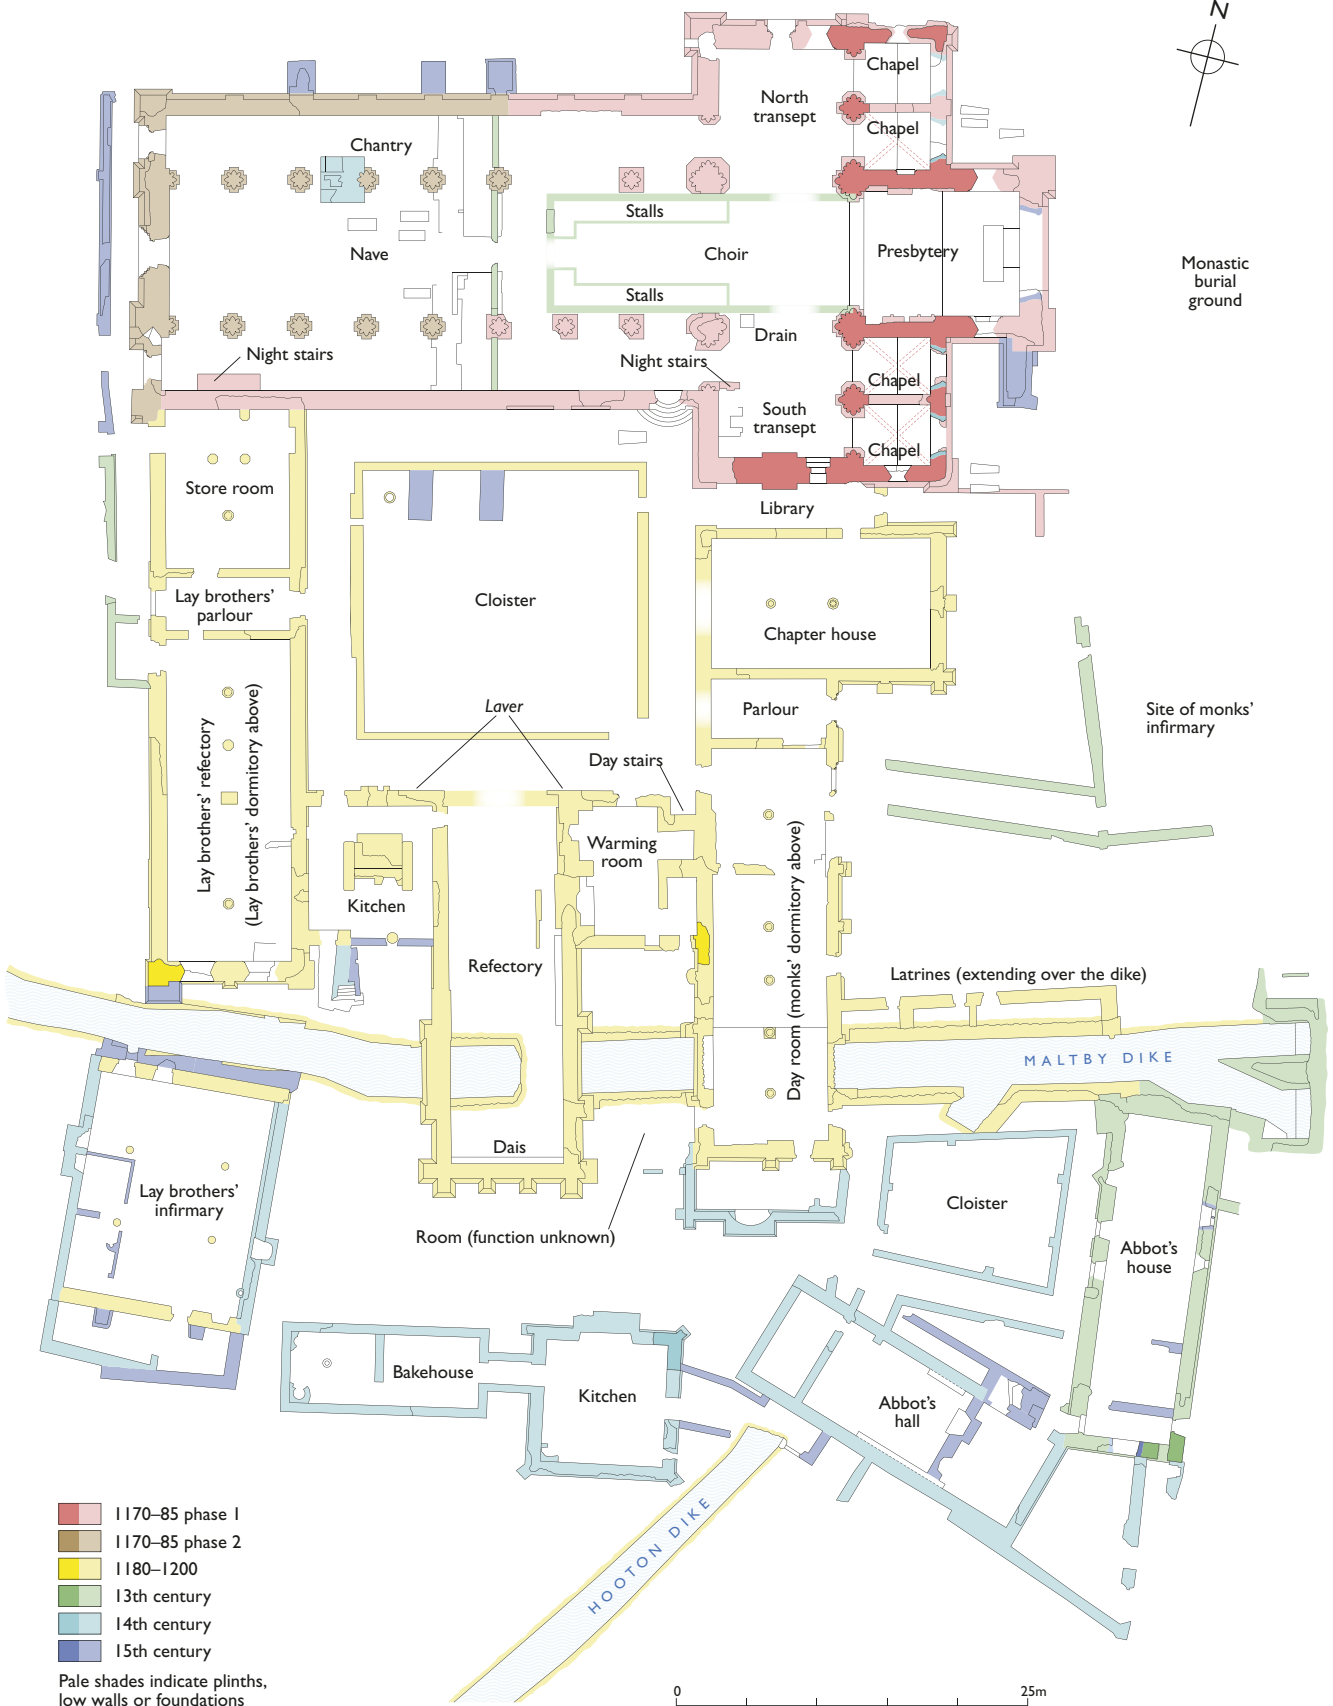


This drawing is English Heritage copyright and is supplied for the purposes of private research. It may not be reproduced in any medium without the express written permission of English Heritage. February 2015



ENGLISH HERITAGE


ROCHE ABBEY

PRECINCT PLAN

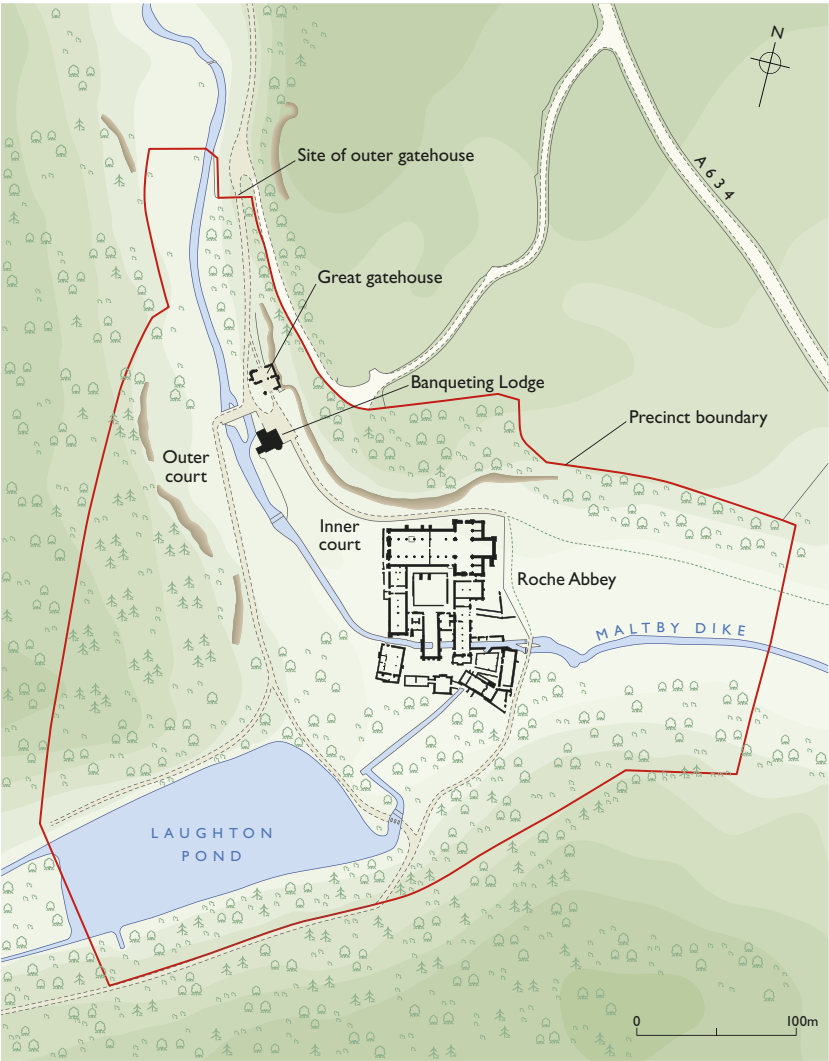


GREAT GATEHOUSE

Ground floor

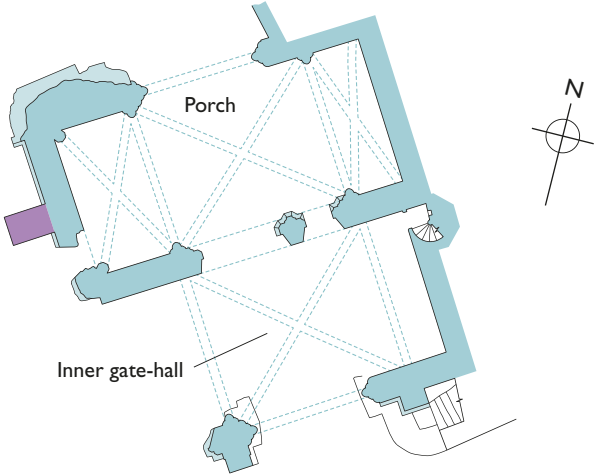

First floor

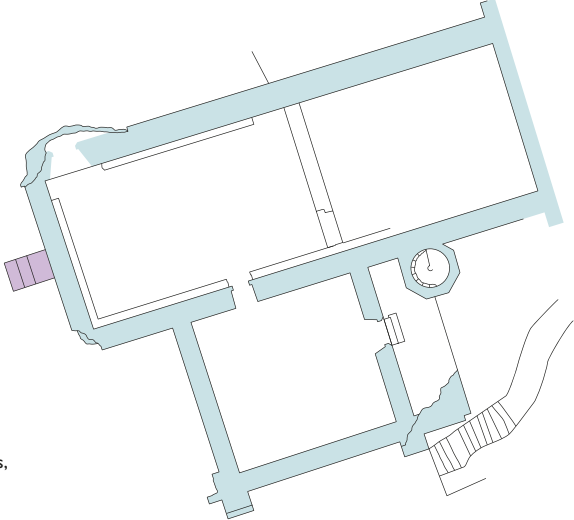

14th century
 Modern
 Pale shades indicate plinths, low walls or foundations

0 10m

Based upon 1962 Ordnance Survey map
 This drawing is English Heritage copyright and is supplied for the purposes of private research.
 It may not be reproduced in any medium without the express written permission of English Heritage.
 February 2015