



WARKWORTH CASTLE AND HERMITAGE


CASTLE Ground plan

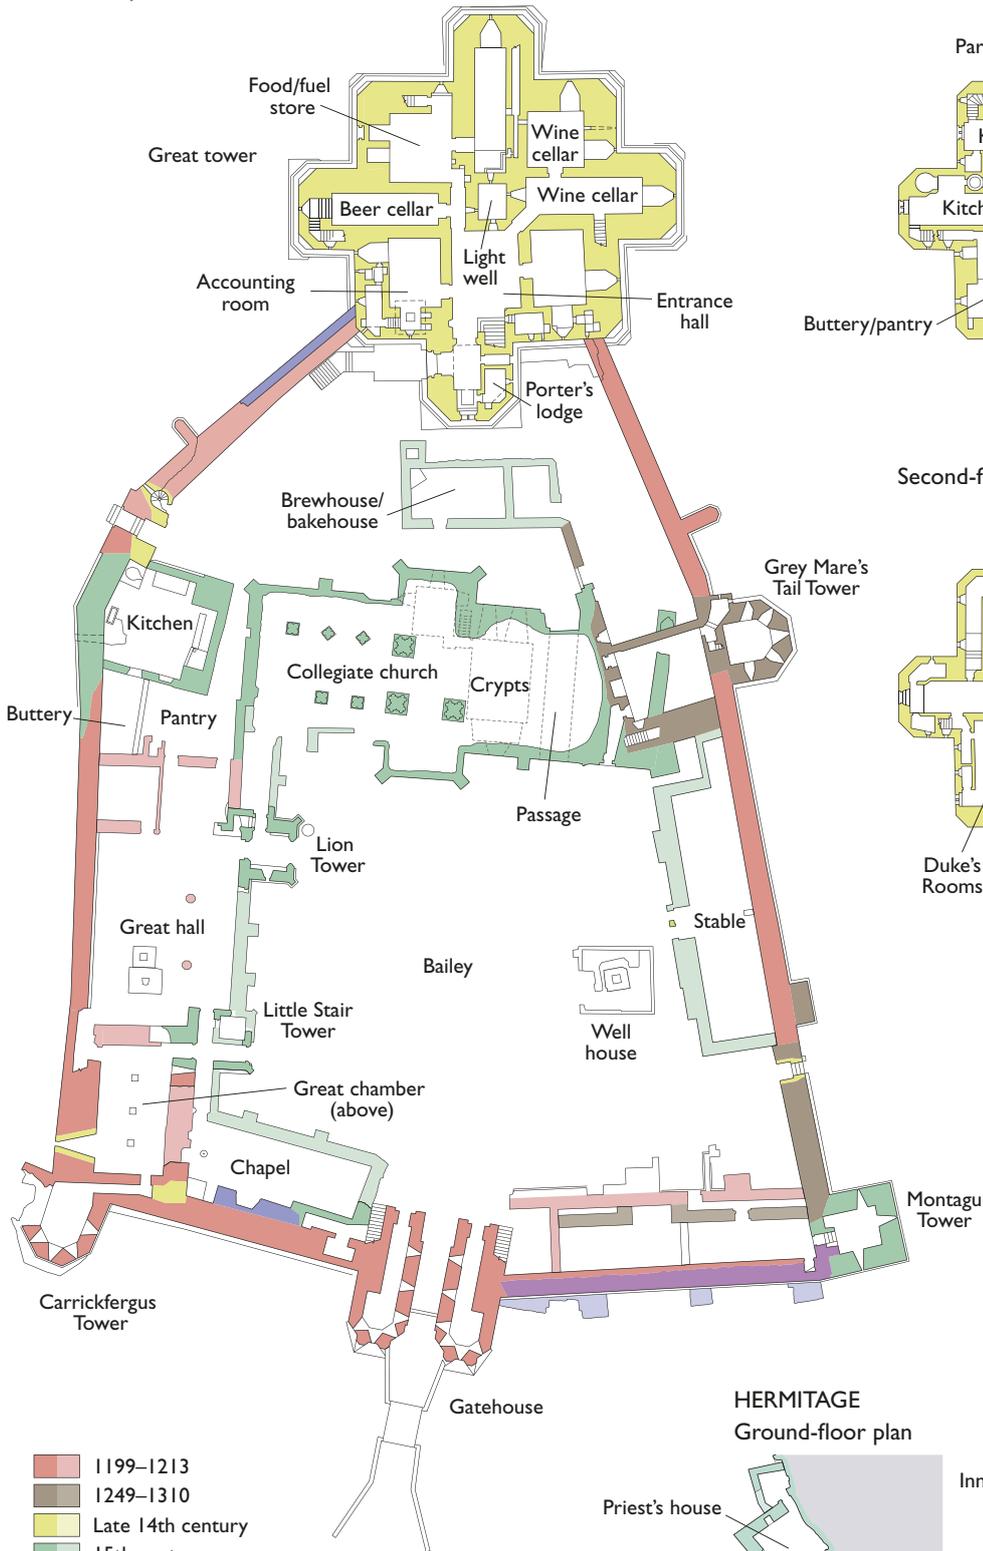

GREAT TOWER First-floor plan

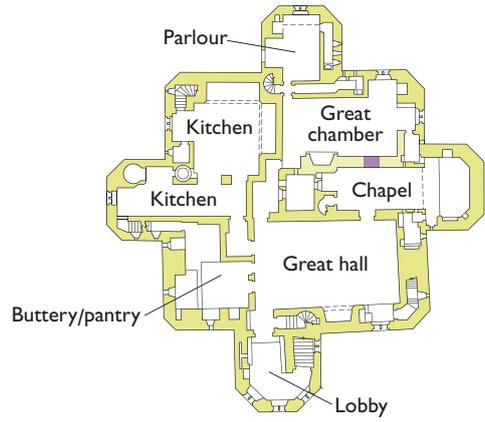


Second-floor plan

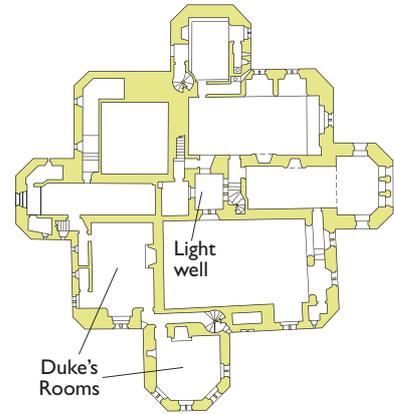

HERMITAGE Ground-floor plan



First-floor plan

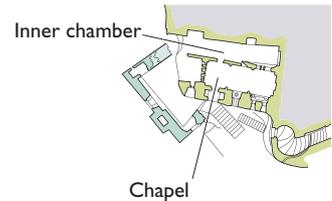

- 1199-1213
 - 1249-1310
 - Late 14th century
 - 15th century
 - 16th century
 - 19th century
- Paler shades indicate foundations

0 30m

WARKWORTH CASTLE AND HERMITAGE

GREAT TOWER

A three-dimensional view of the layout of domestic and service chambers within the great tower. Chambers of different sizes and heights were incorporated within a regular external volume and interconnected by an ingenious system of wall stairs.

