


# WITLEY COURT

## BASEMENT OF HOUSE AND GROUND FLOOR OF SERVICE WING

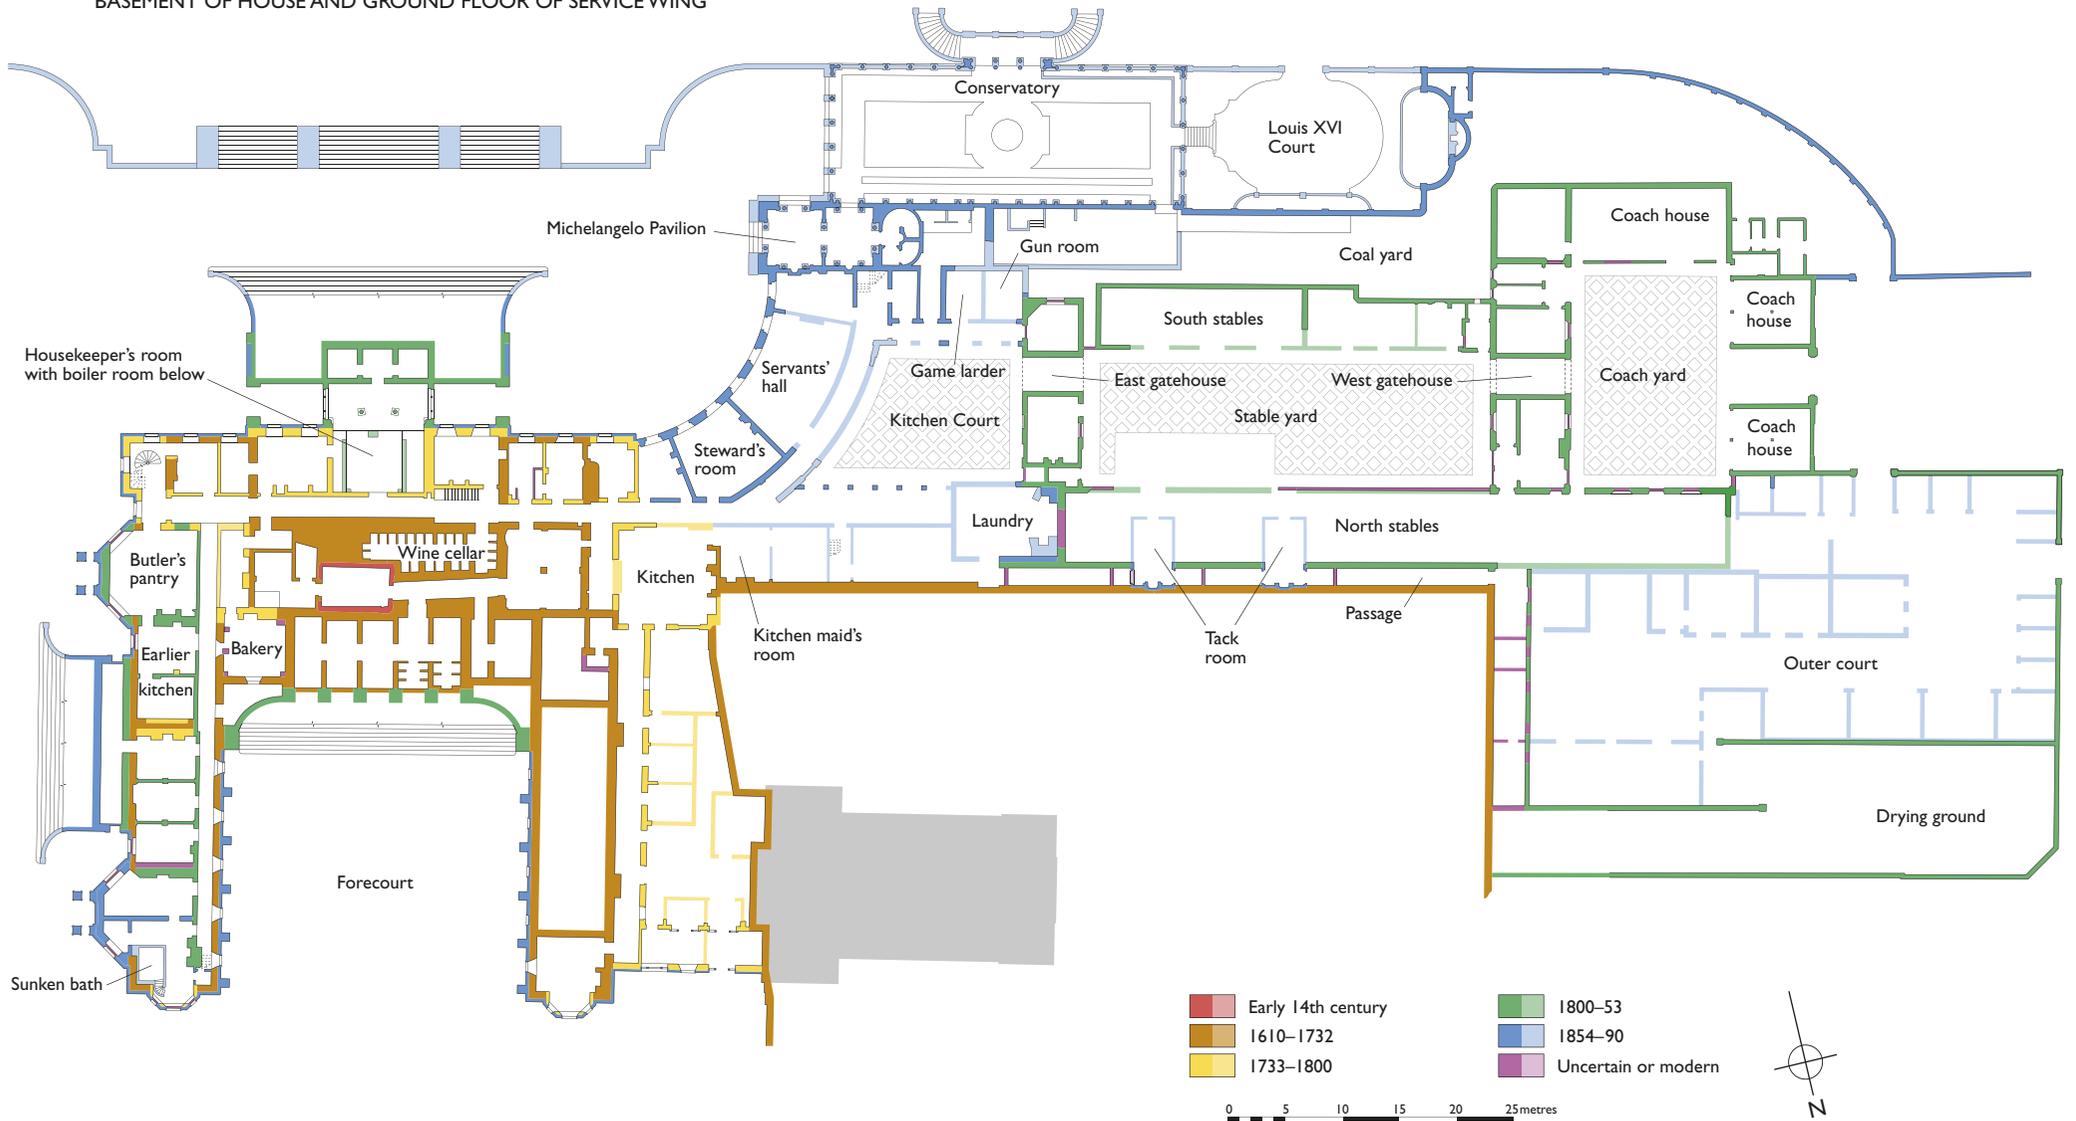


This drawing is English Heritage copyright and is supplied for the purposes of private research. It may not be reproduced in any medium without the express written permission of English Heritage.  
February 2015




ENGLISH HERITAGE

# WITLEY COURT

PRINCIPAL FLOOR

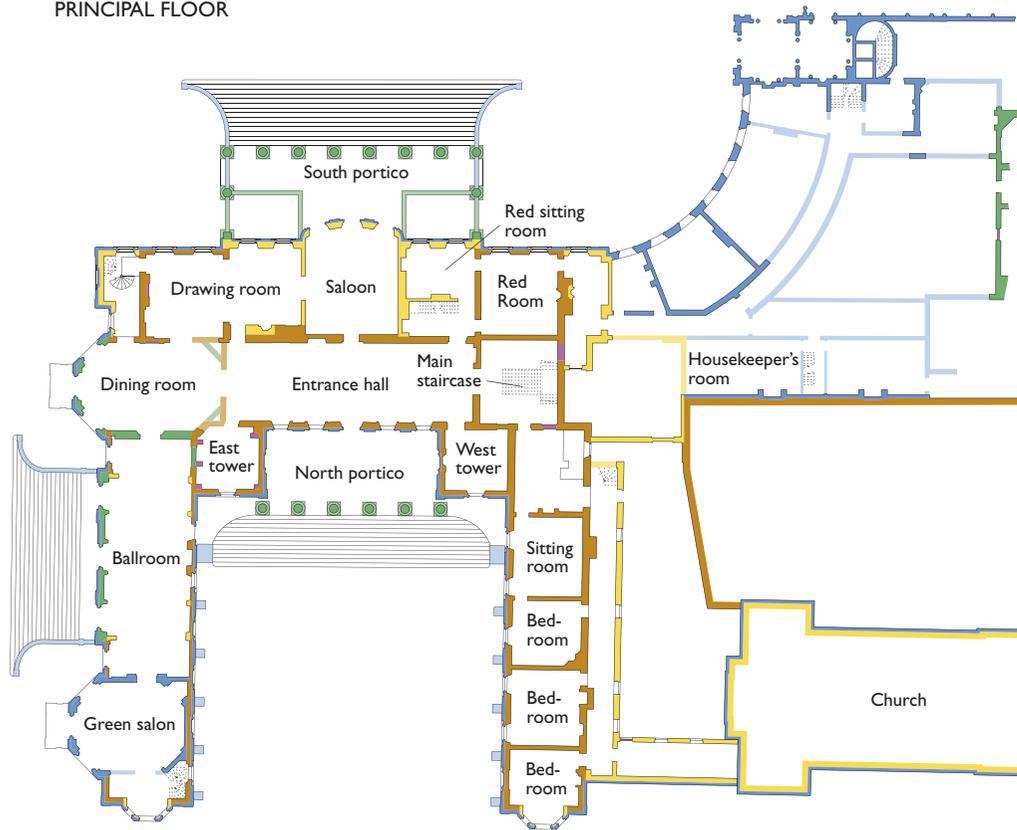

FIRST FLOOR

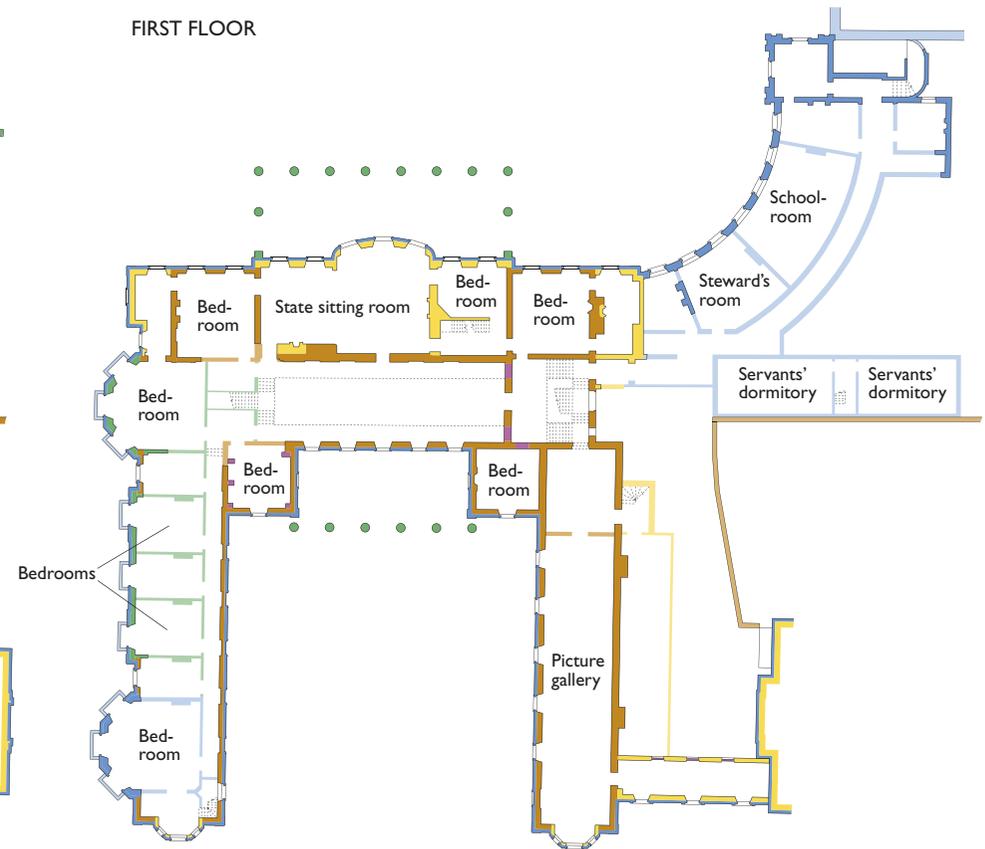


- Early 14th century
- 1800-53
- 1610-1732
- 1854-90
- 1733-1800
- Uncertain or modern

0 5 10 15 20 25metres



This drawing is English Heritage copyright and is supplied for the purposes of private research. It may not be reproduced in any medium without the express written permission of English Heritage. February 2015

# WITLEY COURT GROUNDS

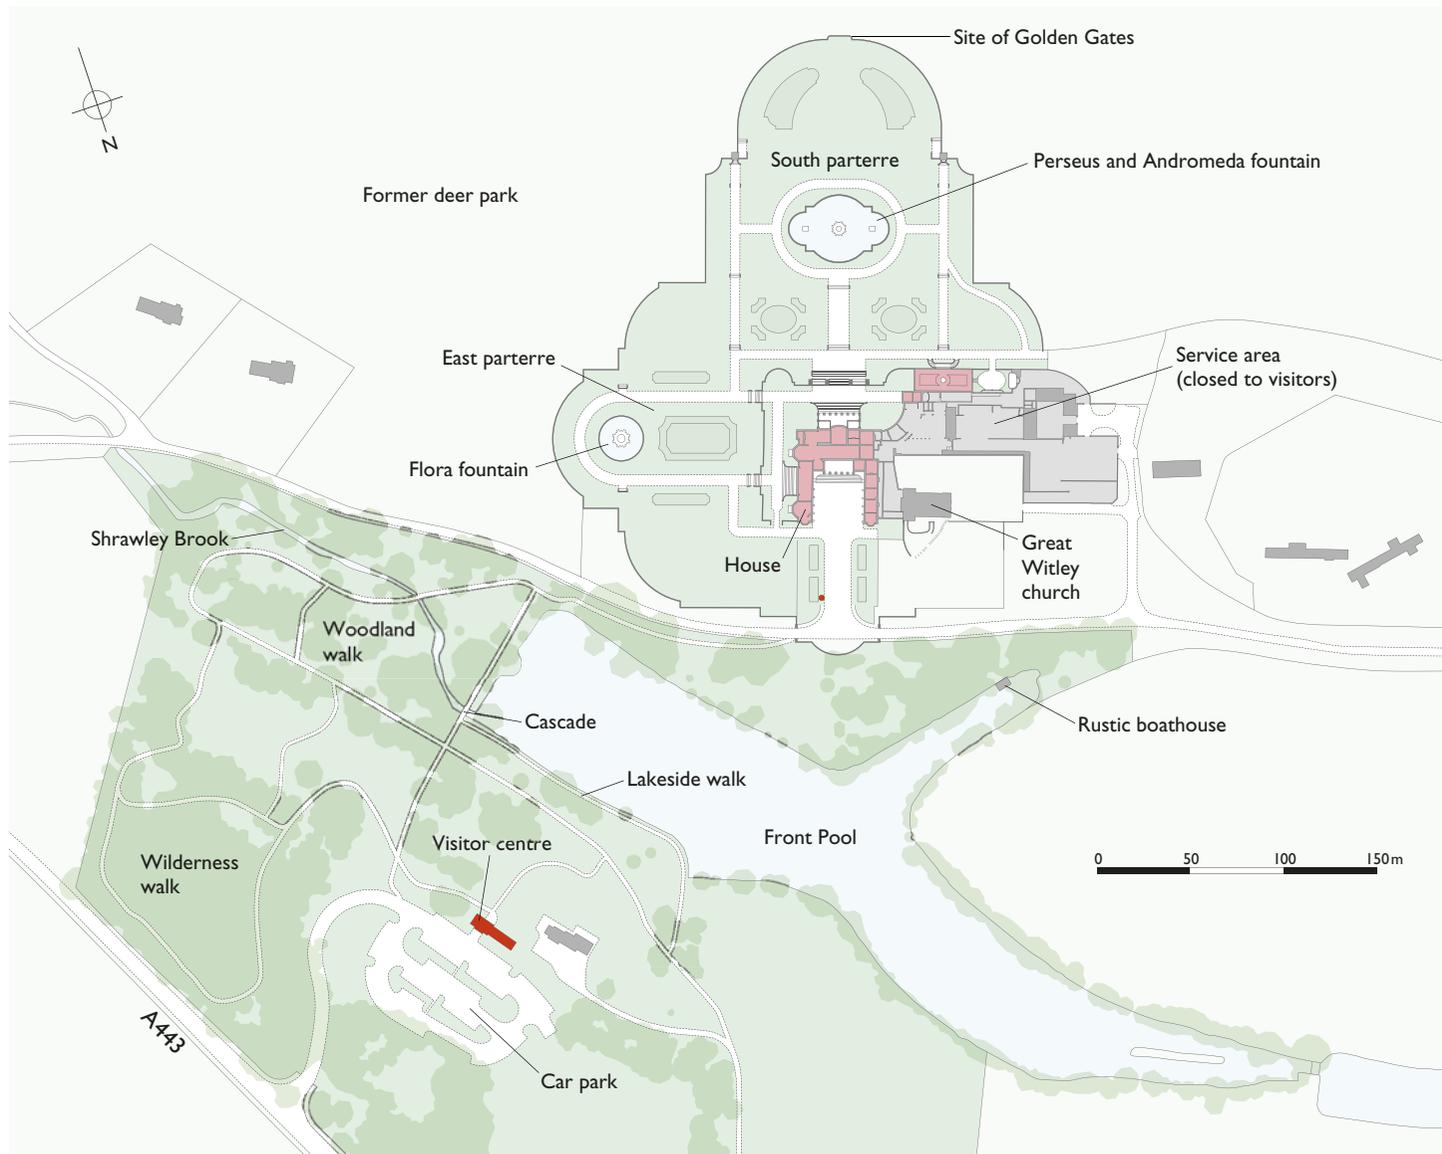

This drawing is English Heritage copyright and is supplied for the purposes of private research.  
It may not be reproduced in any medium without the express written permission of English Heritage.  
February 2015



ENGLISH HERITAGE